
[illegible]

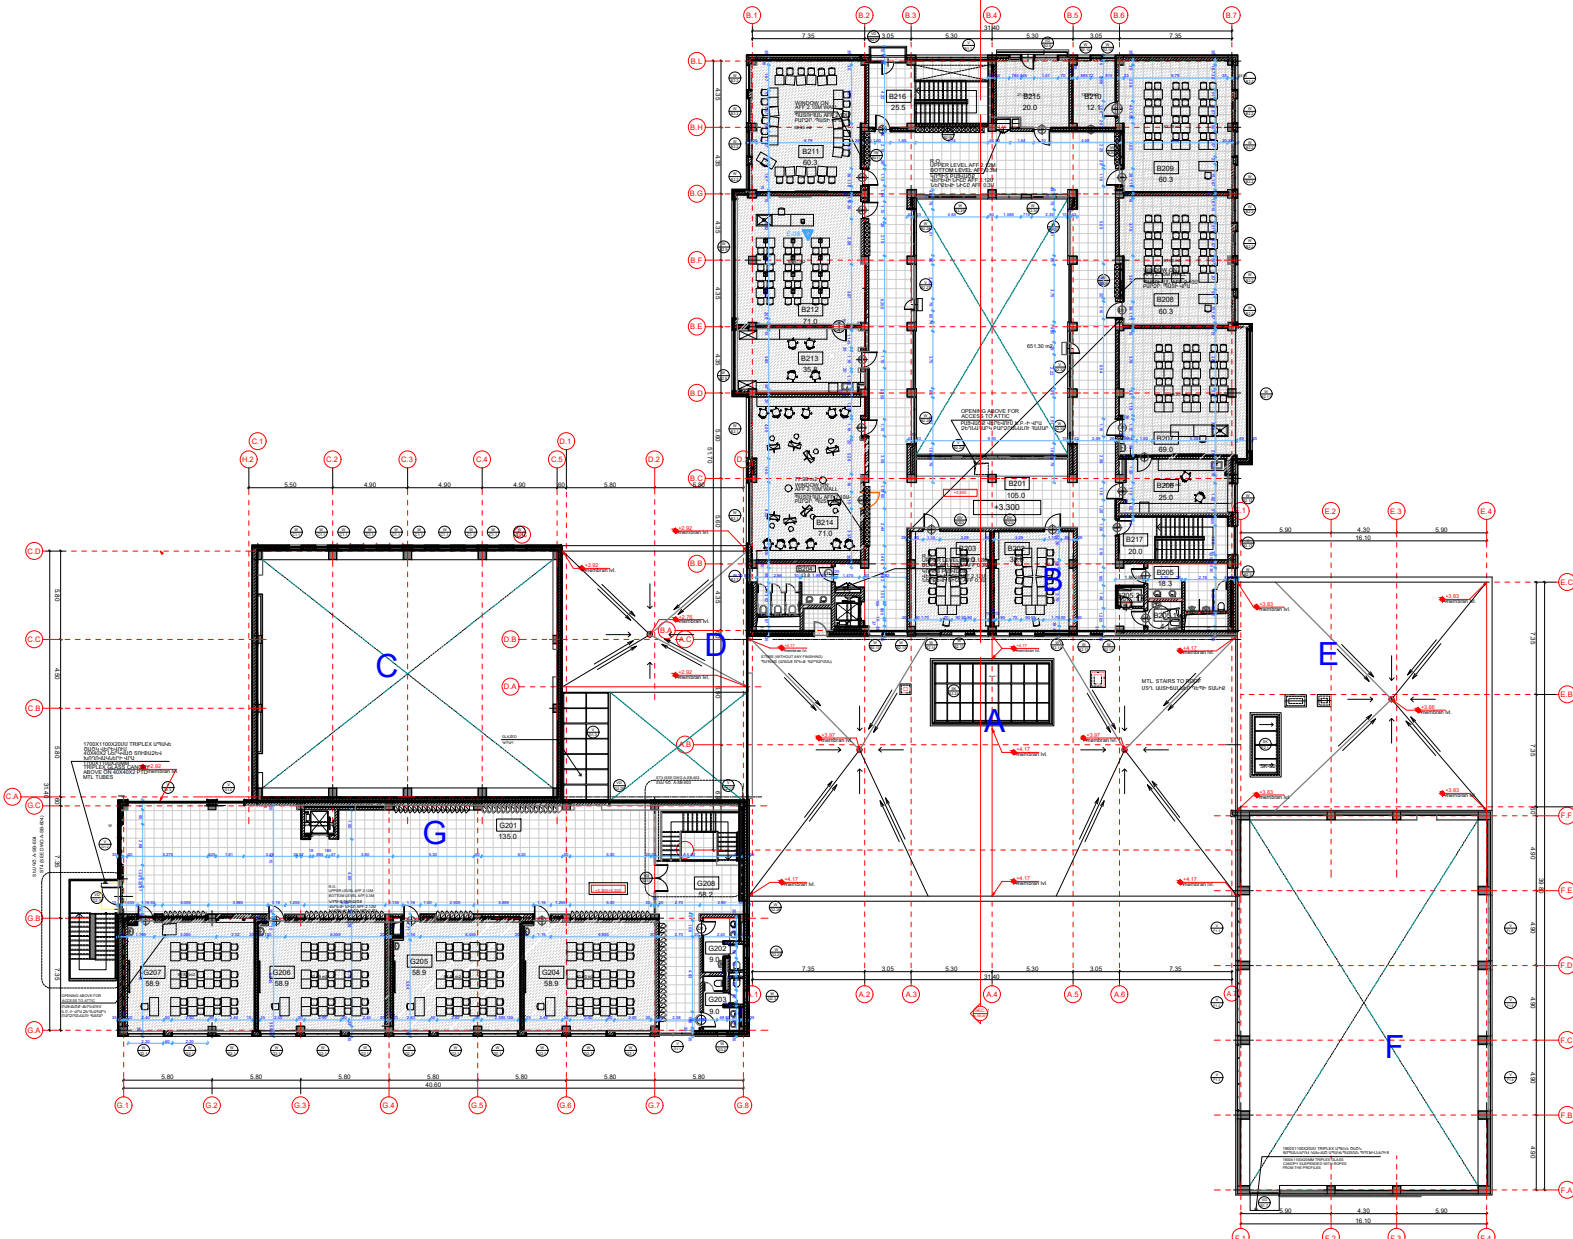


### ПЛАН ОТДЕЛКИ ПОЛОВ НА ОТМЕТКЕ 3.300

[illegible]



### ПЛАН ОТДЕЛКИ ПОЛОВ НА ОТМЕТКЕ +6.600

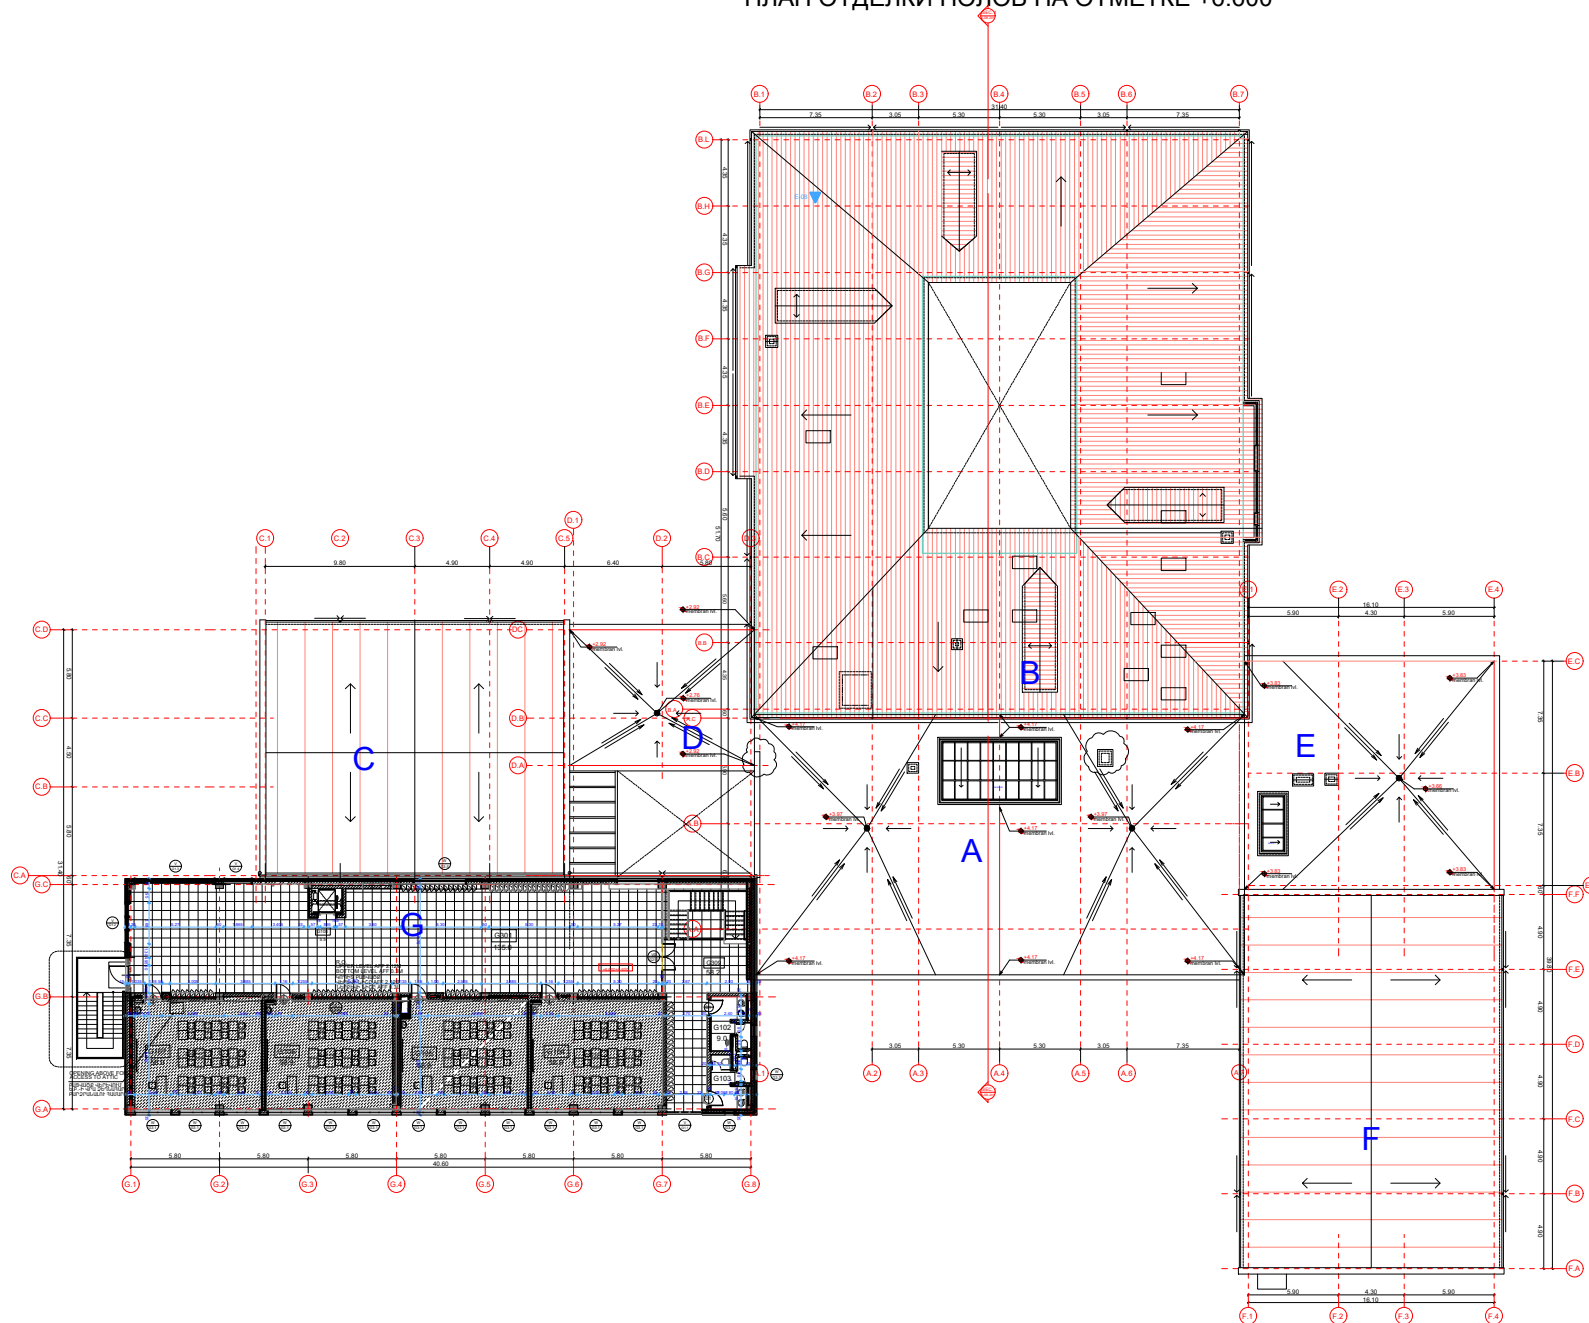[illegible]